


LANDKREIS
REUTLINGEN



Straße: K 6708 Nächster Ort: Bad Urach		Unterlage 5 Plan 1	
		Datum	Zeichen
K 6708 Radweg zwischen Bleichstetten und Bad Urach (Bereich Eppenzill) Vorentwurf		bearbeitet	
		gezeichnet	Juli 2015 Hernandez
		geprüft	
		Lageplan Maßstab: 1:1000	


--	--

LANDKREIS
REUTLINGEN

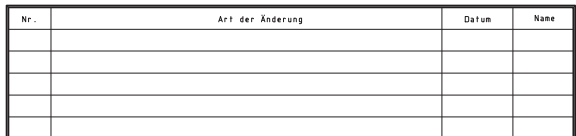

Straße: K 6708 Nächster Ort: Bad Urach		Unterlage 5 Plan 2	
K 6708 Radweg zwischen Bleichstetten und Bad Urach (Bereich Eppenzill) Vorentwurf		Datum	Zeichen
		bearbeitet	
		gezeichnet	Juli 2015
		geprüft	Hernandez
		Lageplan Maßstab: 1:1000	

--	--

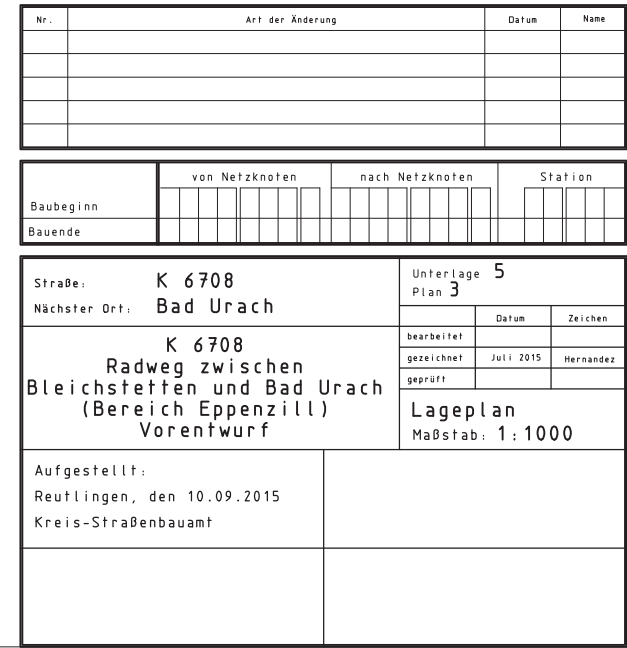[illegible]

Querschnitte

The diagrams illustrate the cross-sections of a road with a central cycle path and side ditches. The plan view shows the following dimensions:

- Mulde (Ditch): 1.50 m
- Bankett (Shoulder): 50 cm
- Radweg (Cycle path): 2.50 m
- Bankett (Shoulder): 1.75 m

The profile view shows the following elevations and slopes:

- Left side: 1:1.5 slope
- Left shoulder: 6 % slope
- Radweg: 2.5 % slope
- Right shoulder: 6 % slope
- Right side: 12 % slope
- Center: 9 % slope

The cross-sections are labeled with 'K 6708' and show the following layers:

- 2.5 cm Asphaltdeckschicht AC 5 DL
- 8.0 cm Asphalttragschicht AC 32 TL
- 30.0 cm Schottertragschicht

